

ADDITIONAL PLAN INFORMATION

PARK ACREAGE - 32.30 ACRES
IN UPPER PROVIDENCE TOWNSHIP AND MEDIA BOROUGH


- - - - - PARK BOUNDARY
- - - - - EXISTING 10 FOOT CONTOUR
- 100 YEAR FLOODPLAIN
- MUNICIPAL BOUNDARY

VEGETATION

- LAWN
- BIO-RETENTION / RAIN GARDEN
- RIPARIAN CONSERVATION
- FOREST / WOODED AREA

FEATURES & AMENITIES

- POTENTIAL TRAIL / PED. CONNECTION
- BENCHES
- INTERPRETIVE SIGNAGE
- PARK KIOSK
- SMALL PARK KIOSK
- PARKING
- NEW PEDESTRIAN CROSSING

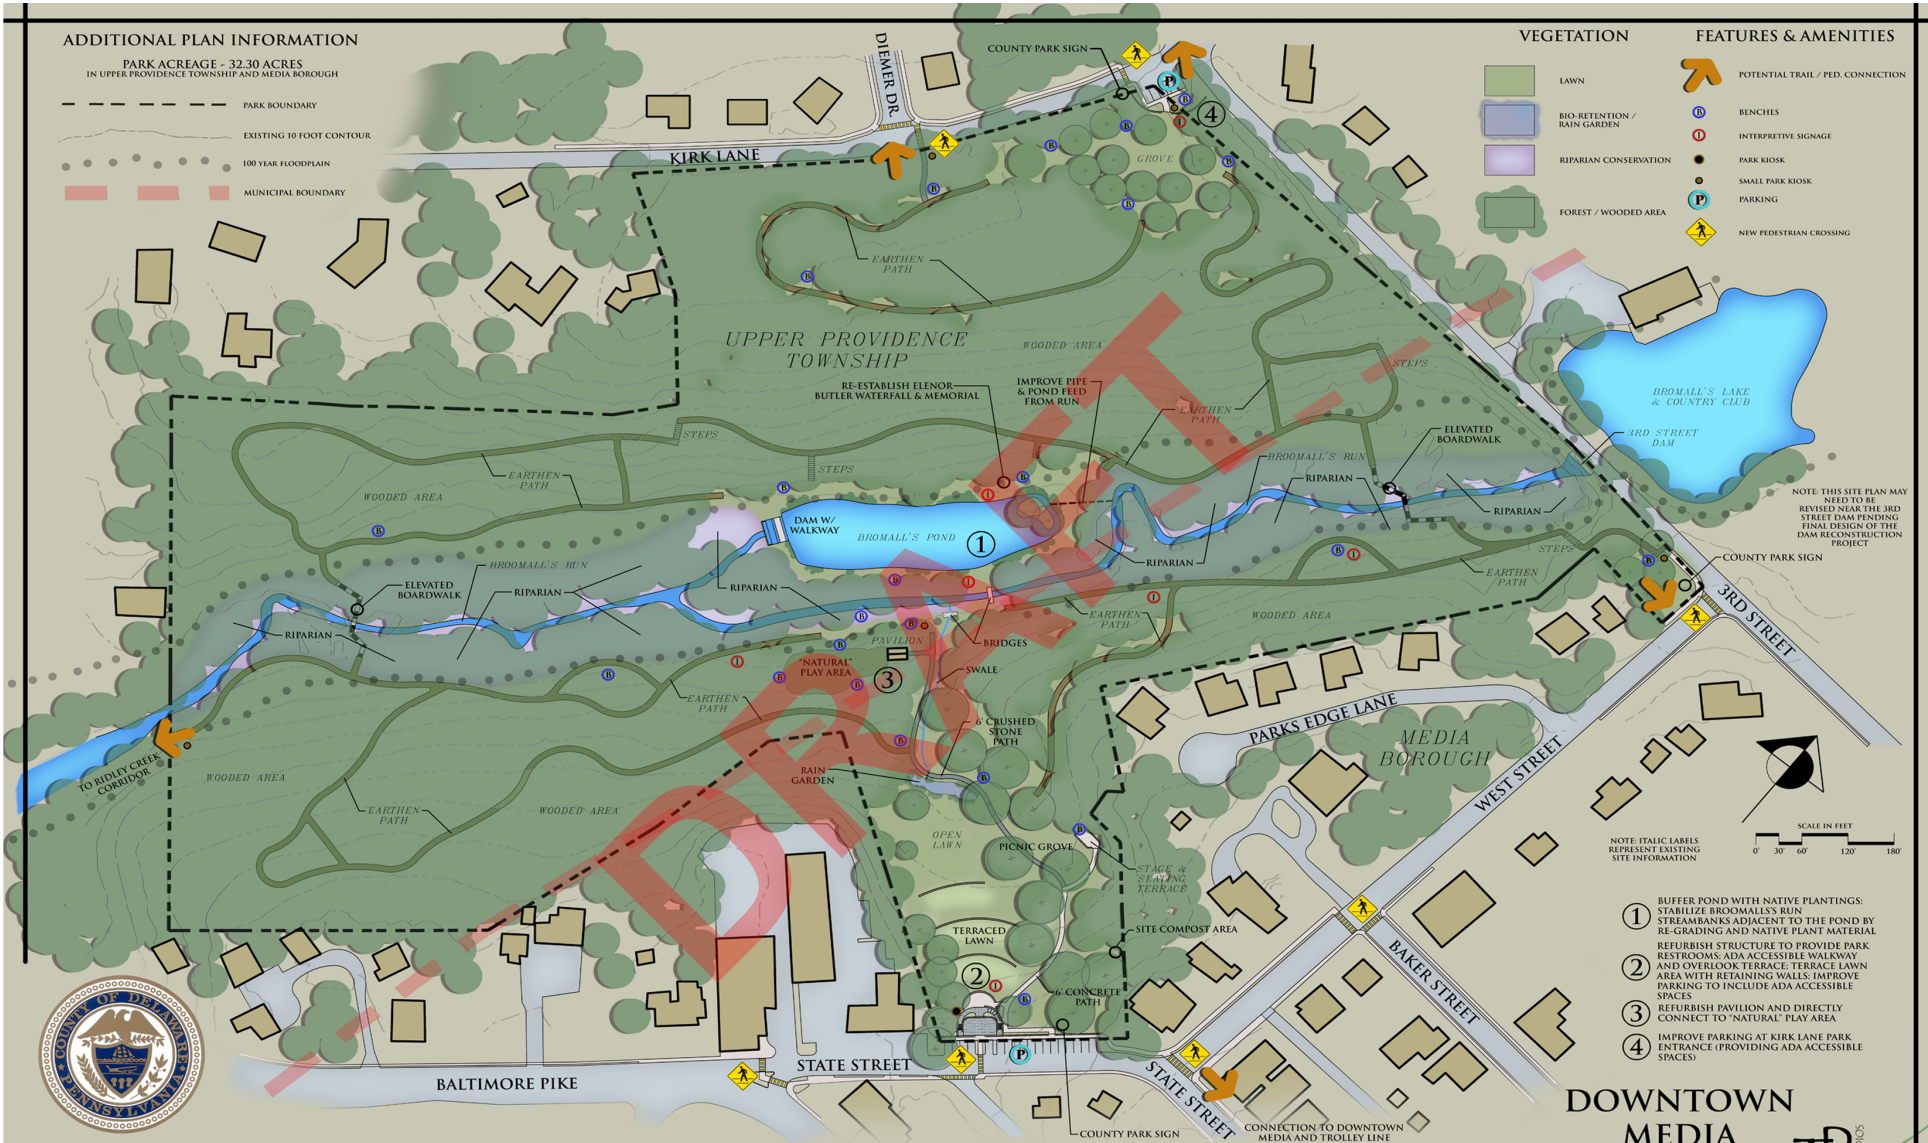

NOTE: THIS SITE PLAN MAY NEED TO BE REVISED NEAR THE 3RD STREET DAM PENDING FINAL DESIGN OF THE DAM RECONSTRUCTION PROJECT

NOTE: ITALIC LABELS REPRESENT EXISTING SITE INFORMATION



- 1 BUFFER POND WITH NATIVE PLANTINGS. STABILIZE BROOMALL'S RUN STREAMBANKS ADJACENT TO THE POND BY RE-GRADING AND NATIVE PLANT MATERIAL. REFURBISH STRUCTURE TO PROVIDE PARK RESTROOMS, ADA ACCESSIBLE WALKWAY AND OVERLOOK TERRACE. TERRACE LAWN AREA WITH RETAINING WALLS. IMPROVE PARKING TO INCLUDE ADA ACCESSIBLE SPACES.
- 2 REFURBISH PAVILION AND DIRECTLY CONNECT TO 'NATURAL' PLAY AREA.
- 3 IMPROVE PARKING AT KIRK LANE PARK ENTRANCE (PROVIDING ADA ACCESSIBLE SPACES).



GLEN PROVIDENCE COUNTY PARK

SITE DEVELOPMENT PLAN

DOWNTOWN MEDIA

TPW DESIGN STUDIOS
LANDSCAPE ARCHITECTURE & PLANNING
310 ELMWOOD BOULEVARD YORK, PA
STUDIO PHONE: 717.343.1897



JANUARY 2015

DRAFT FOR PUBLIC REVIEW - MARCH 2015

TOOLE RECREATION PLANNING